


PLAN 0245 - 2337 S.F.

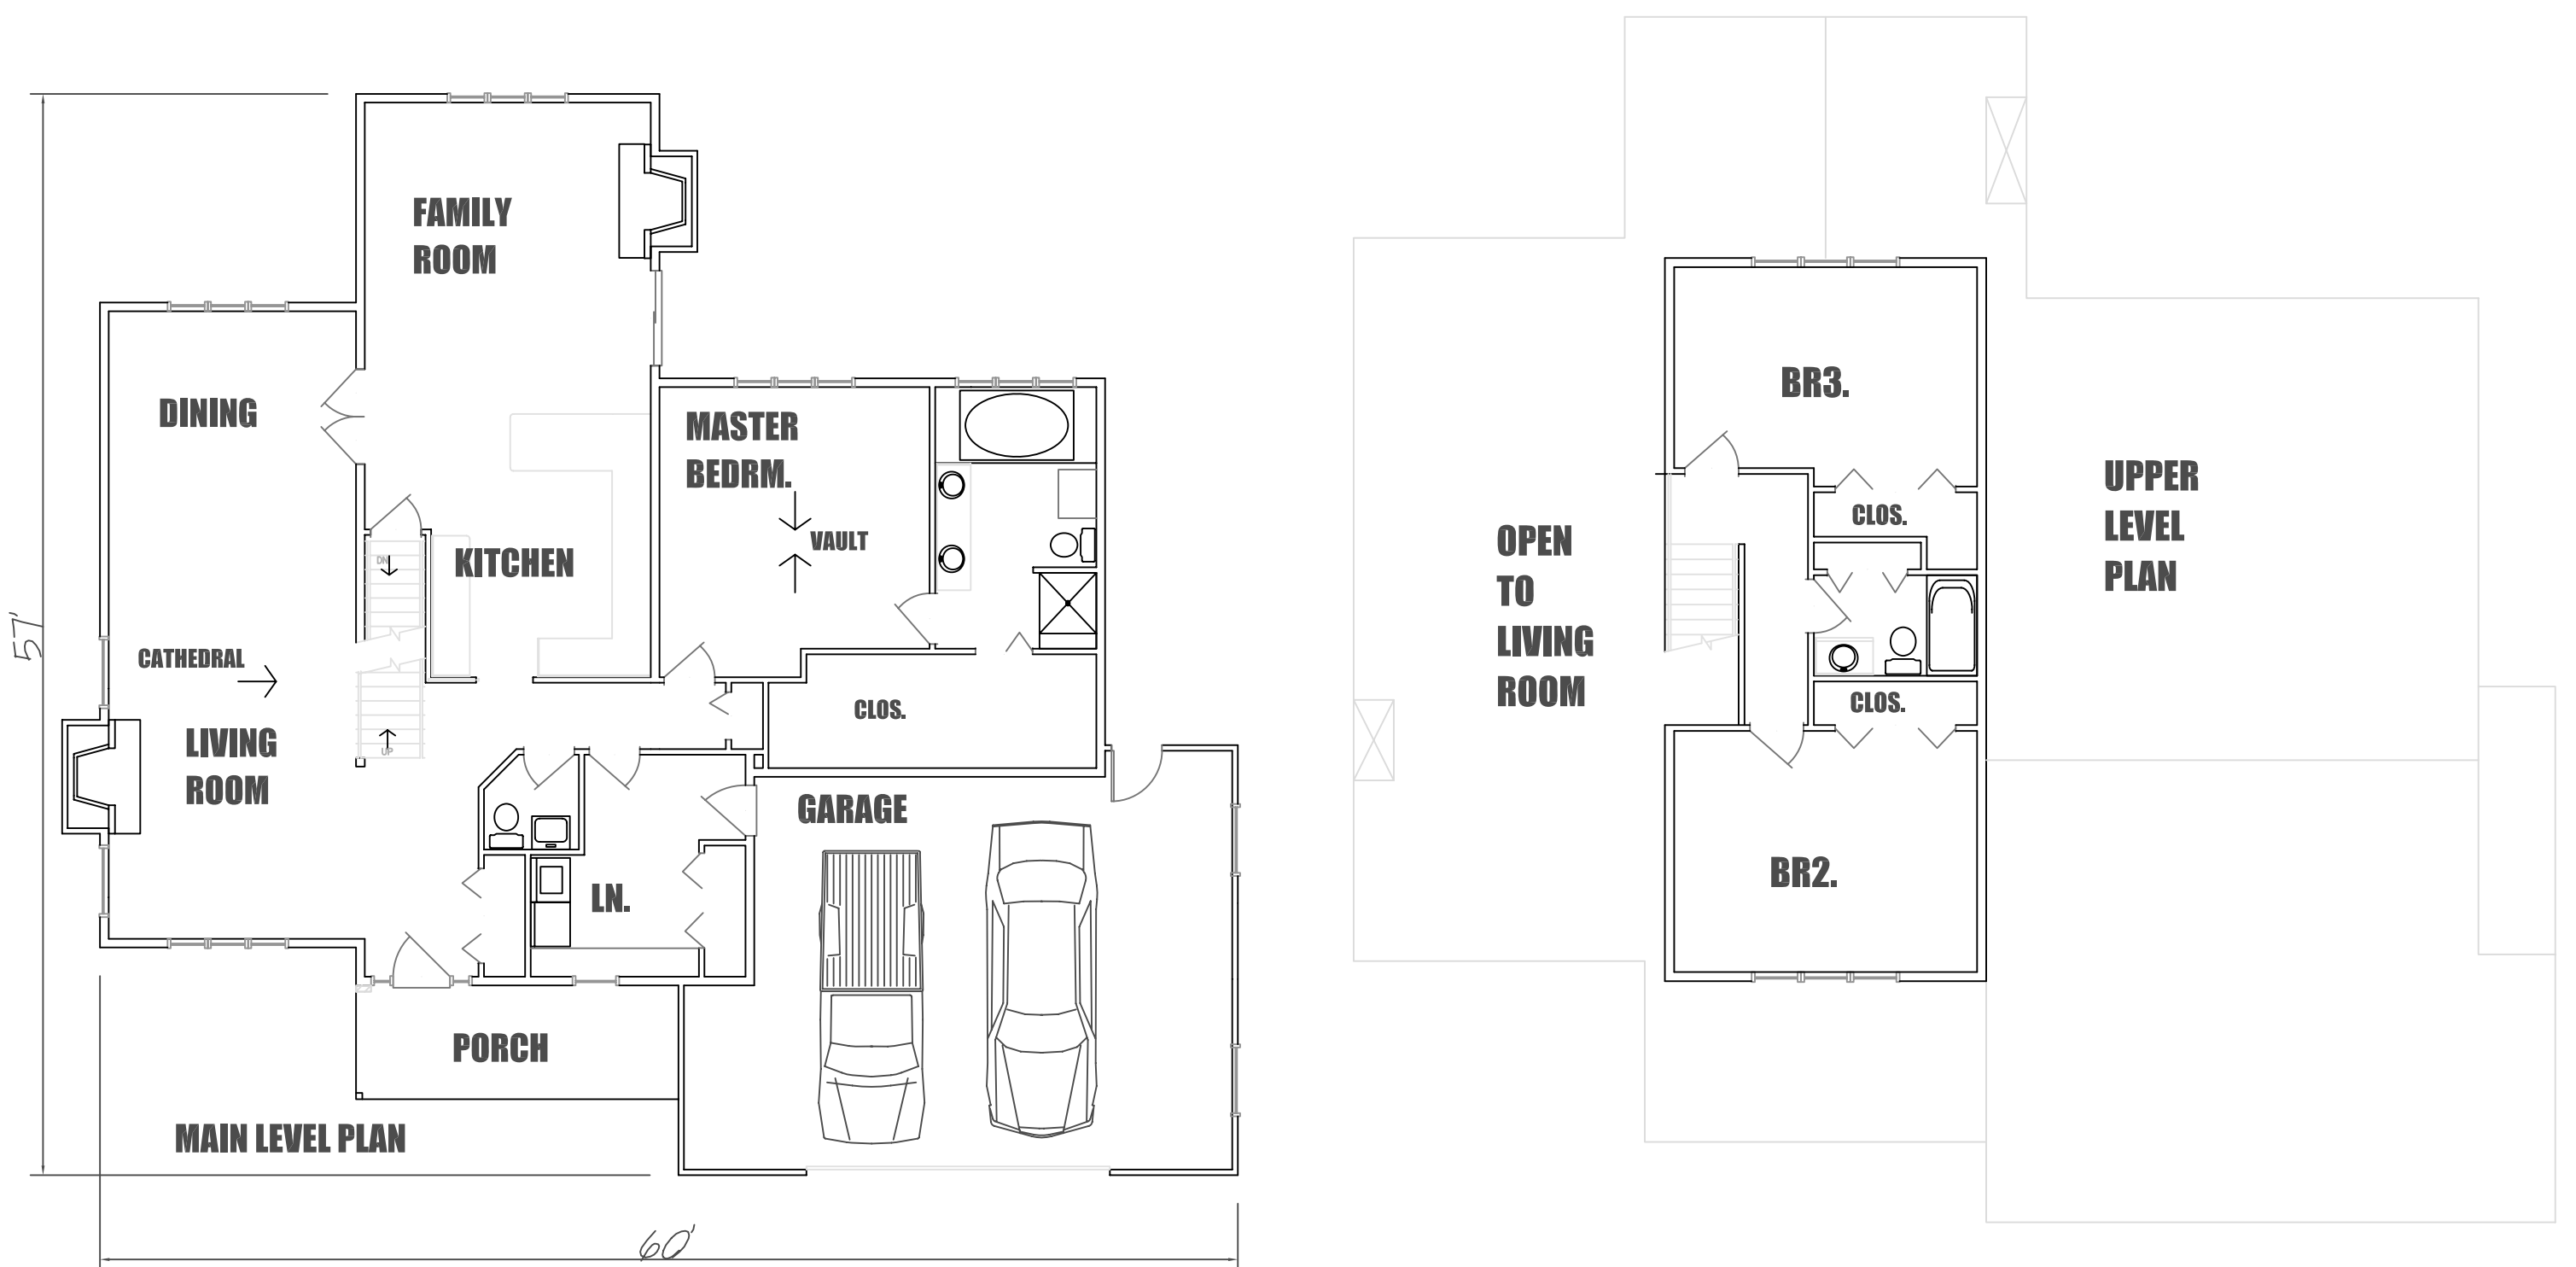

A2

1994E & REV. DATES

SmartBuilding 360



BECAUSE SITE CONDITIONS, LOCAL ORDINANCES AND CONSTRUCTION PRACTICES VARY WIDELY, THESE DESIGNS SHOULD BE USED AS CONCEPTUAL OR SCHEMATIC GUIDES FOR ESTIMATING AND PRELIMINARY DESIGN DEVELOPMENT. SMARTBUILDING360 DOES NOT STAFF ARCHITECTS OR ENGINEERS. BUILDING FROM THESE DRAWINGS SHOULD NOT BE UNDERTAKEN WITHOUT THE ASSISTANCE OF LOCAL CONSTRUCTION & DESIGN PROFESSIONALS. ALL IDEAS, DESIGNS, ARRANGEMENTS AND DRAWINGS SET FORTH ON THIS SHEET ARE THE ORIGINAL WORK PRODUCT OF SMARTBUILDING360 - RESALE IS PROHIBITED.

CONCEPT PLAN